





crealco

CLIP 44 SHOP FRONT HINGED DOOR

Profiles

Elevations & Sections

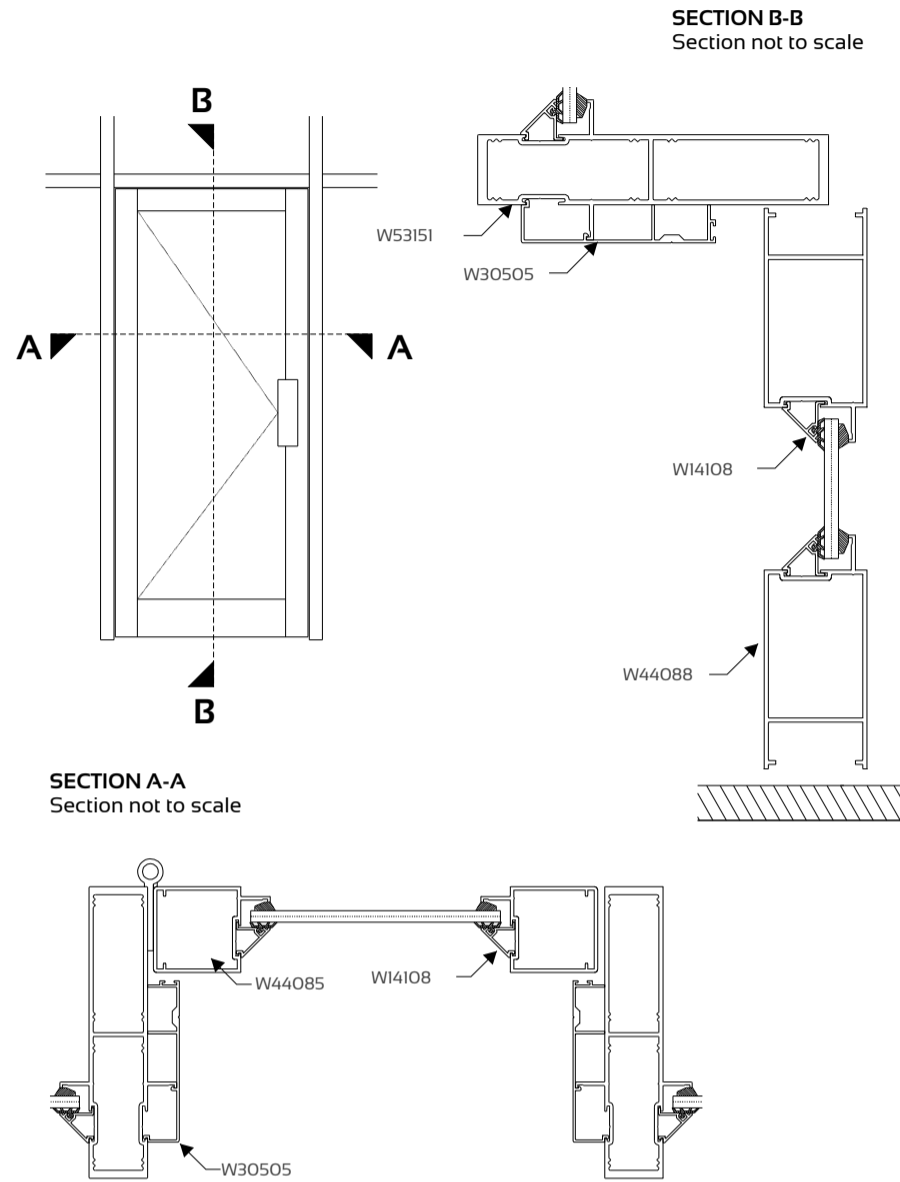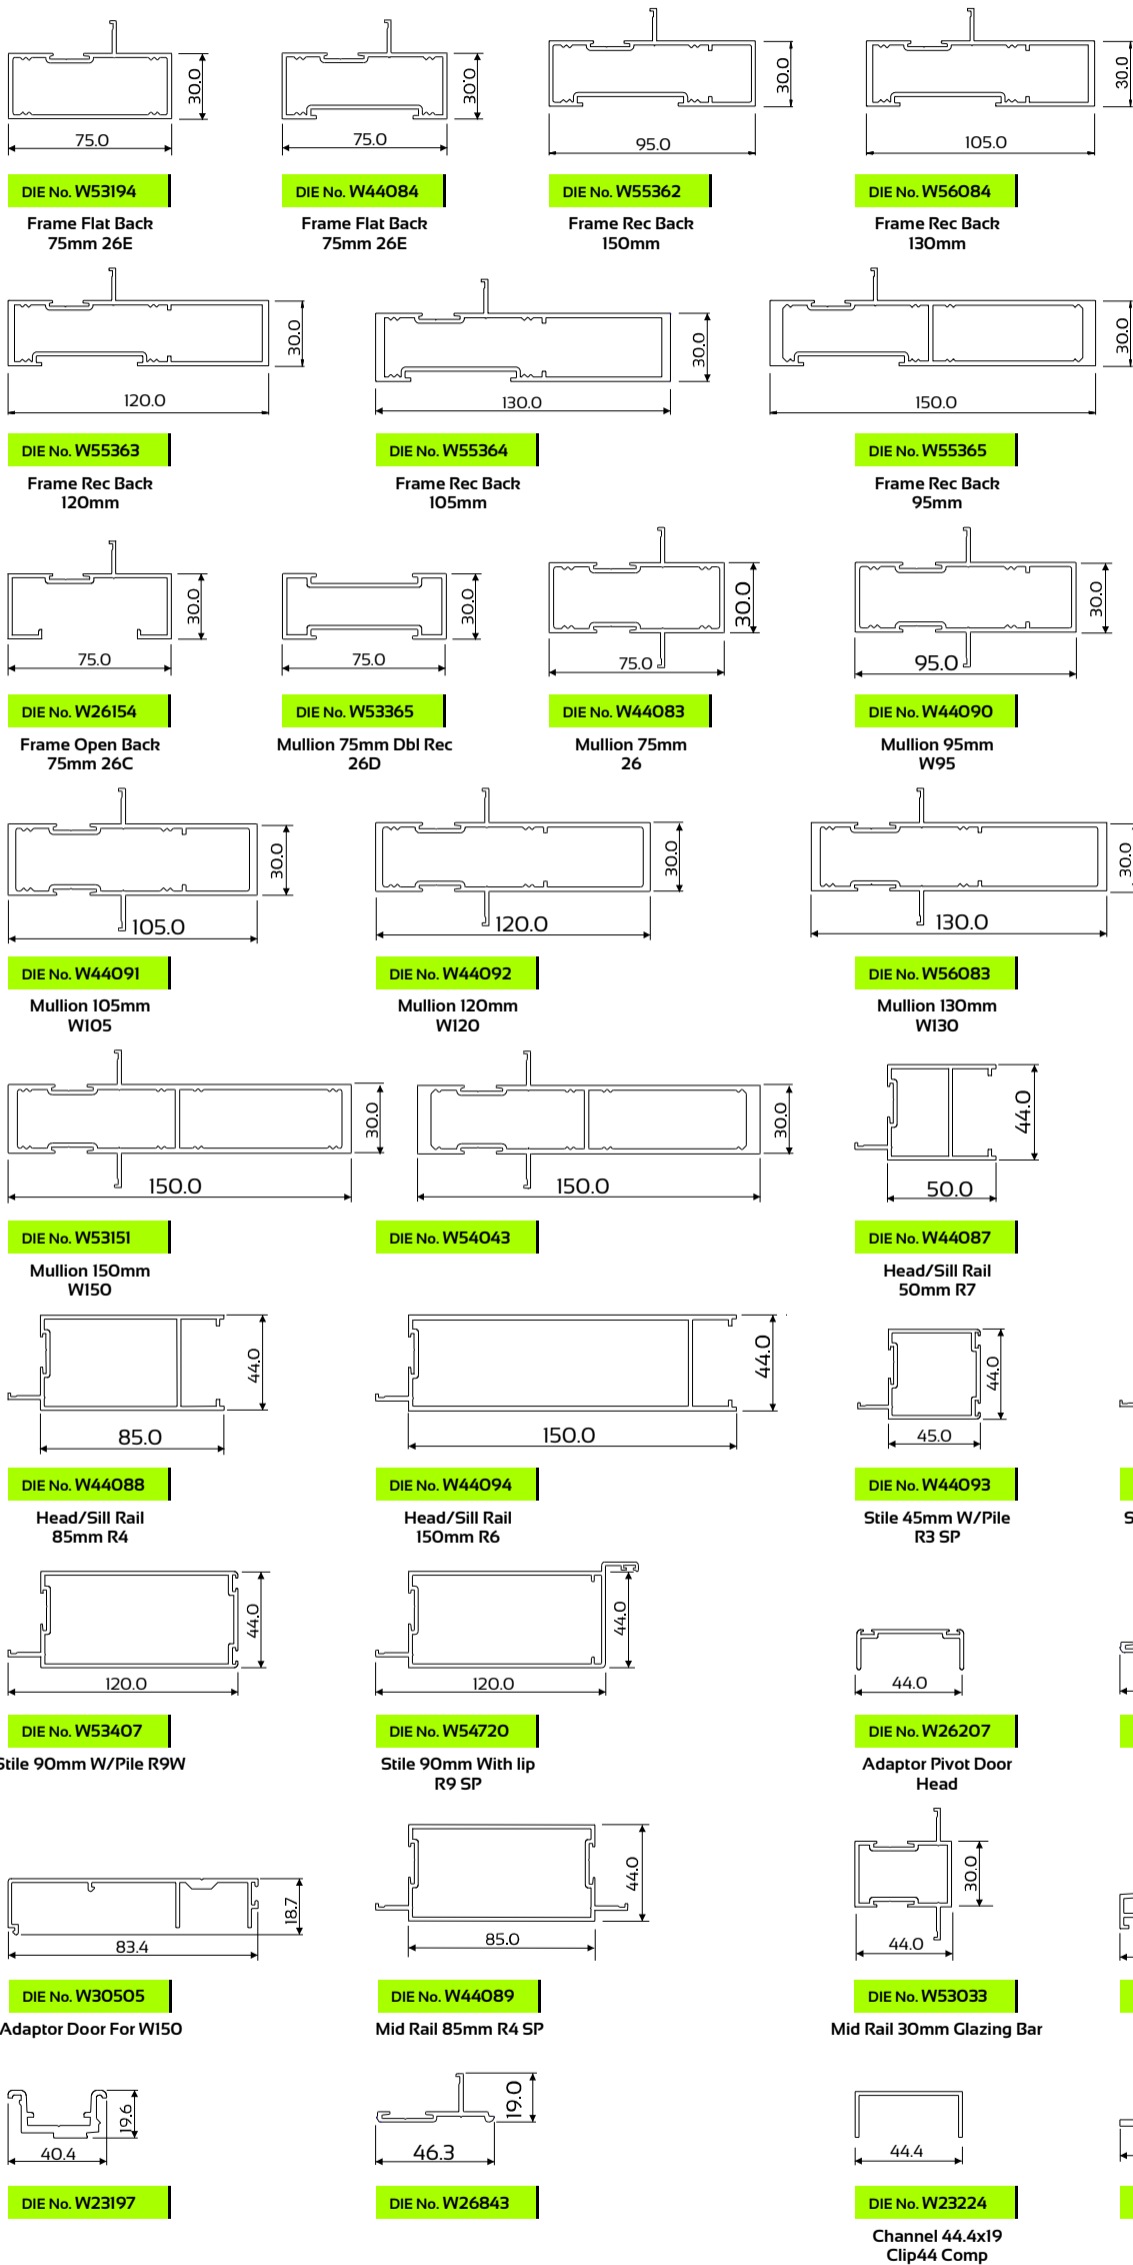

Disclaimer: The right to make alterations is reserved.

Please refer to system manual for additional information

© Copyright 2015, Wispeco (Pty) Ltd.

October 2016

EDENVALE
Shop 13
Meadowdale Value City
Herman Road, Edenvale, Jhb
Postnet Suite 37
Private Bag X10020
Edenvale, 1610
Tel: +27 11 454 0300
Fax: +27 11 454 0475
Theuns du Plessis
theuns@conways.co.za

PRETORIA
Willows Business Park
cnr Bearing Cr & Petrol Str
Watloo, Silverton, Pretoria
Postnet Suite 37
Private Bag X10020
Edenvale, 1610
Tel: +27 12 803 7989
Fax: +27 12 803 7988
Francois Reyneke
francois@conways.co.za

DURBAN
20 Ebonyfield Avenue
Springfield Park
Durban
PO Box 74460
Rochdale Park
4034
Tel: +27 31 579 8300
Fax: +27 31 579 8301
Steffanie Schuster
steffanie@conways.co.za

CAPE TOWN
24 Montague Drive
Montague Gardens
Cape Town
PO Box 36603
Chempet
7442
Tel: +27 21 528 1100
Fax: +27 21 528 1101
Vivian Theys
vivian@conways.co.za

PORT ELIZABETH
5 Herbert Street
Korsten
Port Elizabeth
PO Box 14255
Sidwell
6000
Tel: +27 41 404 1900
Fax: +27 41 453 0669
Vivienne Wilken
vivienne@conways.co.za

LIMPOPO
Unit 4B, Danielle Close
Corporate Park 2
Magna via Polokwane
PO Box 124167
Alrode
1451
Tel: +27 81 756 7550
Fax: +27 15 298 8138
Wade May
wade@conways.co.za

NELSPRUIT
Unit D, 4 Rapid Street
Riverside Industrial Park
Nelspruit
PO Box 2590
White River
1240
Tel: +27 13 752 3199
Fax: +27 13 752 3231
Marius van Vuuren
mariusv@conways.co.za

CONWAYS
Est. 1946
Aluminium Profile Stockists