





crealco

VISTAFOLD

SLIDING FOLDING DOOR

Profiles

Elevations & Sections

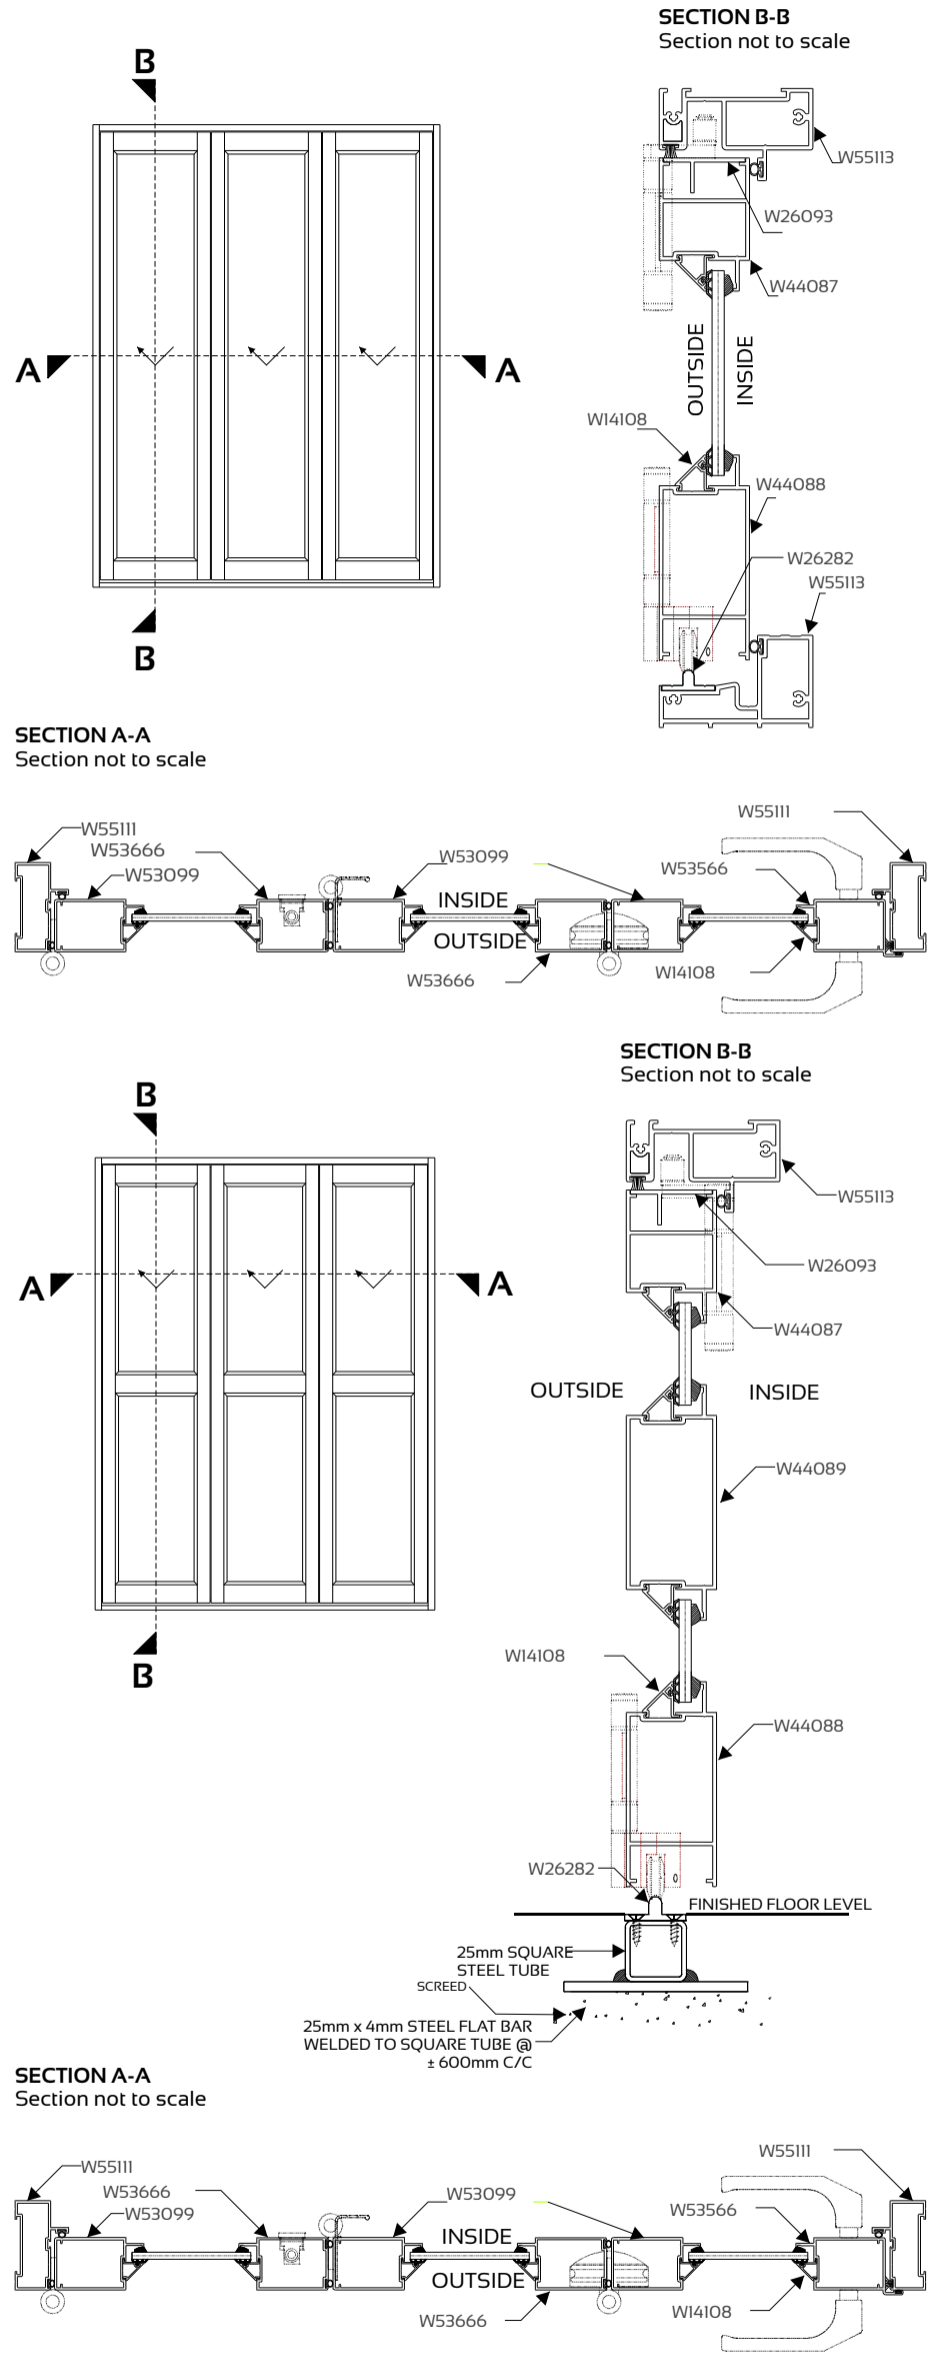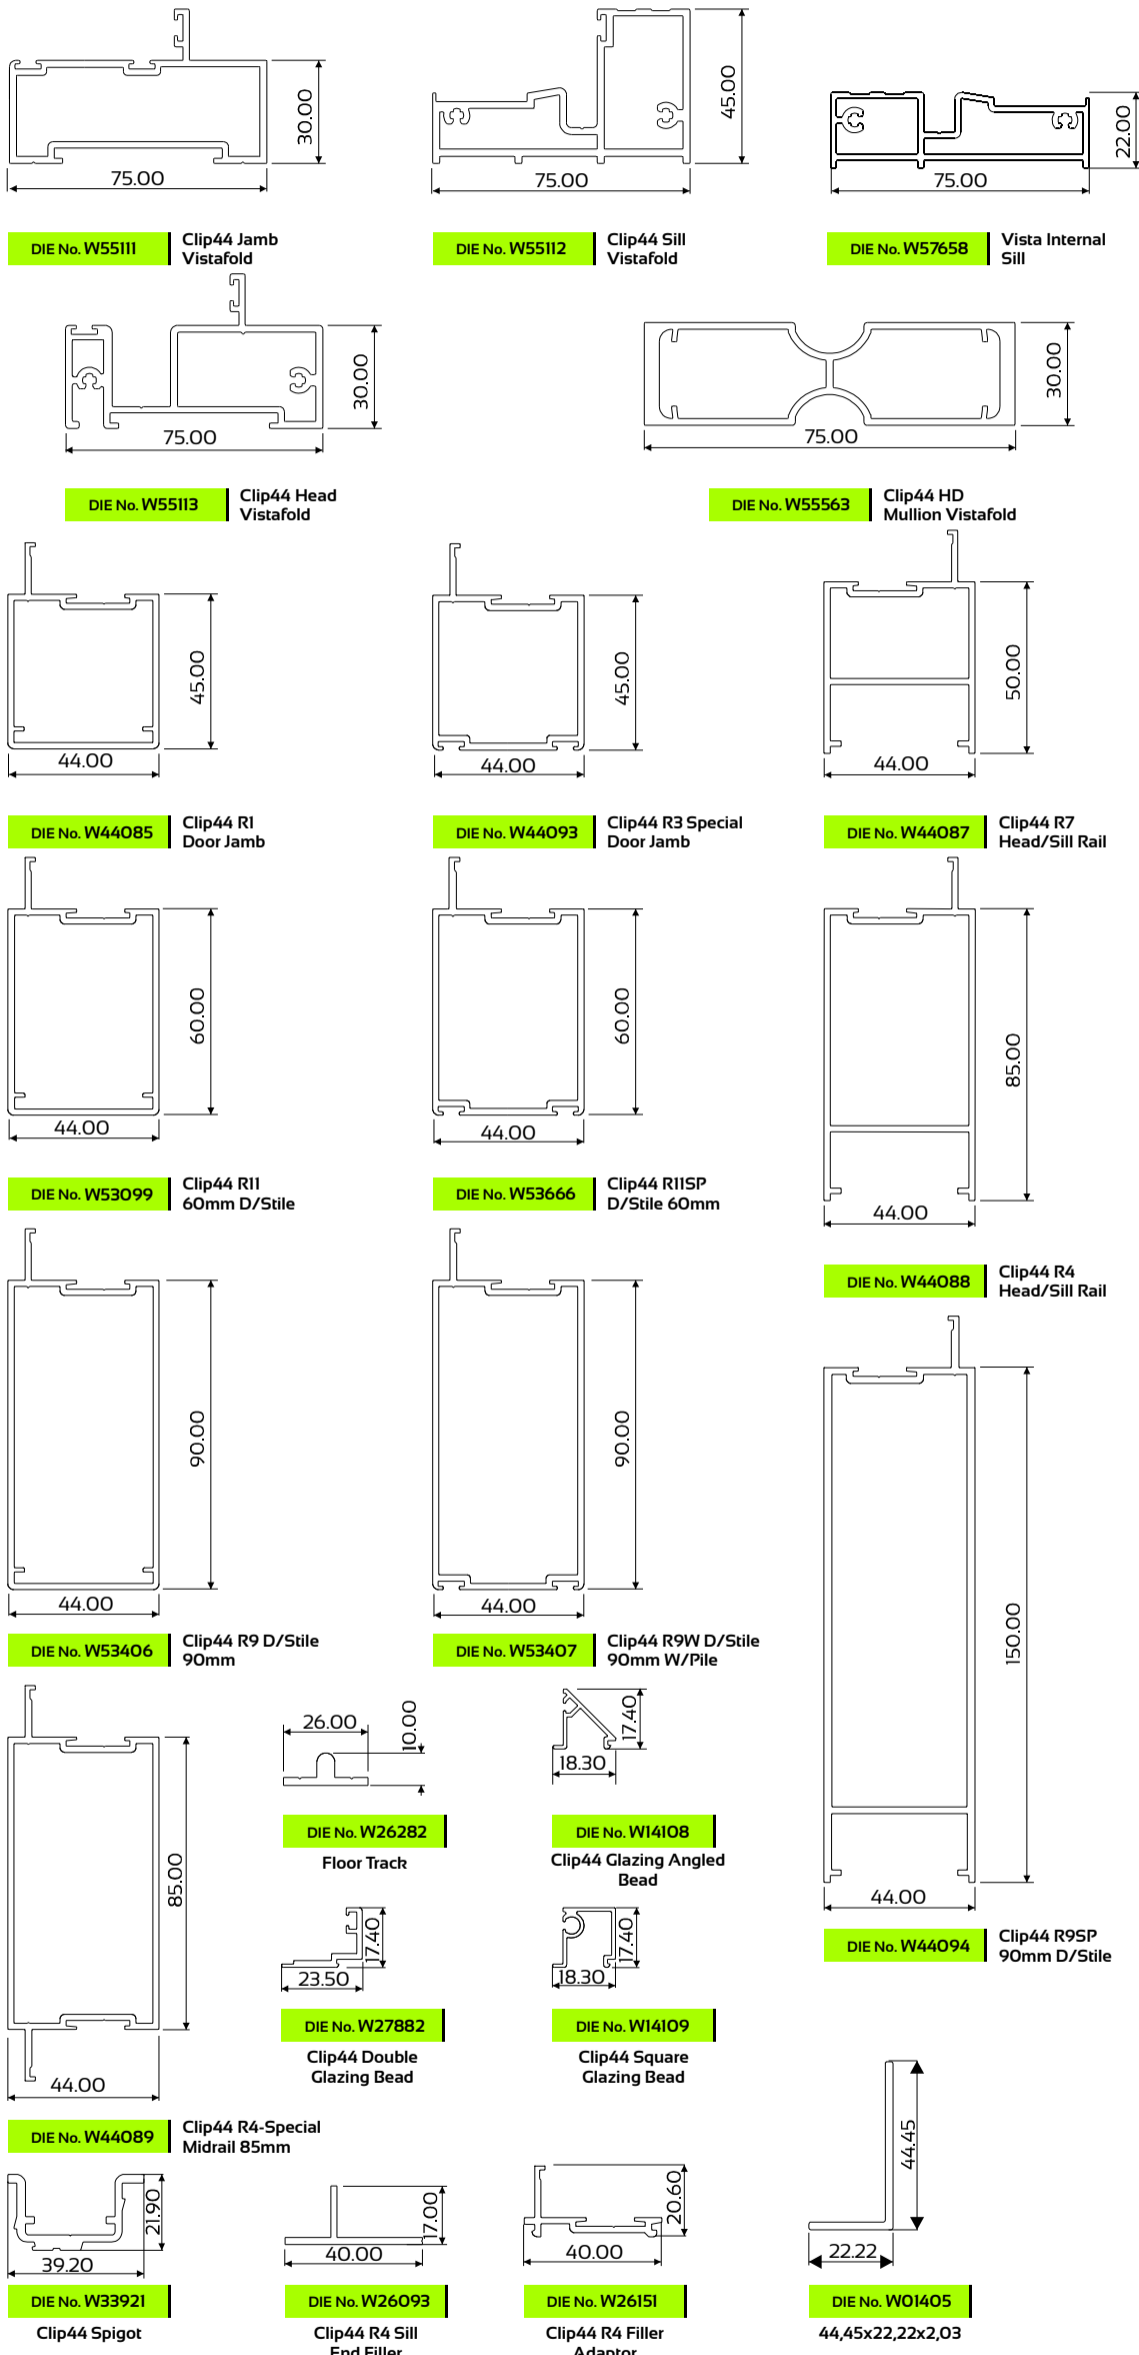

Disclaimer: The right to make alterations is reserved.

Please refer to system manual for additional information

© Copyright 2015, Wispeco (Pty) Ltd.

November 2016

EDENVALE Shop 13 Meadowdale Value City Herman Road, Edenvale, Jhb Postnet Suite 37 Private Bag X10020 Edenvale, 1610 Tel: +27 11 454 0300 Fax: +27 11 454 0475 Theuns du Plessis theuns@conways.co.za	PRETORIA Willows Business Park cnr Bearing Cr & Petrol Str Watloo, Silverton, Pretoria Postnet Suite 37 Private Bag X10020 Edenvale, 1610 Tel: +27 12 803 7989 Fax: +27 12 803 7988 Francois Reyneke francois@conways.co.za	DURBAN 20 Ebonyfield Avenue Springfield Park Durban PO Box 74460 Rochdale Park 4034 Tel: +27 31 579 8300 Fax: +27 31 579 8301 Stefanie Schuster stefanie@conways.co.za	CAPE TOWN 24 Montague Drive Montague Gardens Cape Town PO Box 36603 Chempet 7442 Tel: +27 21 528 1100 Fax: +27 21 528 1101 Vivian Theys vivian@conways.co.za	PORT ELIZABETH 5 Herbert Street Korsten Port Elizabeth PO Box 14255 Sidwell 6000 Tel: +27 41 404 1900 Fax: +27 41 453 0669 Vienne Wilken vienne@conways.co.za	LIMPOPO Unit 4B, Danielle Close Corporate Park 2 Magna via Polokwane PO Box 124167 Alrode 1451 Tel: +27 81 756 7550 Fax: +27 15 298 8138 Wade May wade@conways.co.za	NELSPRUIT Unit D, 4 Rapid Street Riverside Industrial Park Nelspruit PO Box 2590 White River 1240 Tel: +27 13 752 3199 Fax: +27 13 752 3231 Marius van Vuuren mariusv@conways.co.za
--	--	---	---	--	---	---

